



**TUMON BAY STREETLIGHT IMPROVEMENT UPGRADE  
San Vitores Boulevard and JFK Road**

**GVB IFB 2022-001**

**GVB Response to Question and Addendum No. 1**

**October 29, 2021**

GVB official response to question received on October 26, 2021. Deadline to receive questions is by 3:00 p.m. on November 10, 2021.

1. "Provide clear drawing or plans of pages 26 and 27 of the appendix E - Exhibits." *Date Submitted: October 26, 2021; 4:55 p.m. by email.*

**GVB RESPONSE:** Please see Addendum No. 1 attached.



## ADDENDUM NO. 1

### TUMON BAY STREETLIGHT IMPROVEMENT UPGRADE San Vitores Boulevard and JFK Road

GVB IFB 2022-001

**THIS ADDENDUM SHALL FORM A PART OF THE CONTRACT DOCUMENTS.**

**FAILURE BY ANY BIDDER TO ACKNOWLEDGE RECEIPT OF THIS ADDENDUM IN THIS BID SHALL BE GROUNDS FOR DISQUALIFICATION.**

In reference to APPENDIX E, bidders may refer to the drawings on Pages 71 and 72, which provide more legible callouts and descriptions. These were alternate models from "Sky Cast" which were approved by GVB in 2002, and of which some are currently in use.

The exhibit sheets on Pages 26 and 27 are photocopies of approved original submittals from 1998 through 2002.

Attached for your reference are copies of the exhibits on Pages 71 and 72, which bidders are encouraged to use as reference and basis of bid.

  
**CARL T. C. GUTIERREZ**  
President and CEO 

Please sign and include in the bid submission as proof of acceptance.

Acknowledged by:

\_\_\_\_\_  
Printed Name

\_\_\_\_\_  
Company Name


\_\_\_\_\_  
Signature

\_\_\_\_\_  
Date


**GUAM VISITORS BUREAU | SETBISION BISITAN GUÅHAN**

401 Pale San Vitores Road | Tumon, Guam 96913 | (671) 646-5278 | (671) 646-8861 fax  
guamvisitorsbureau.com | visitguam.com | info@visitguam.com





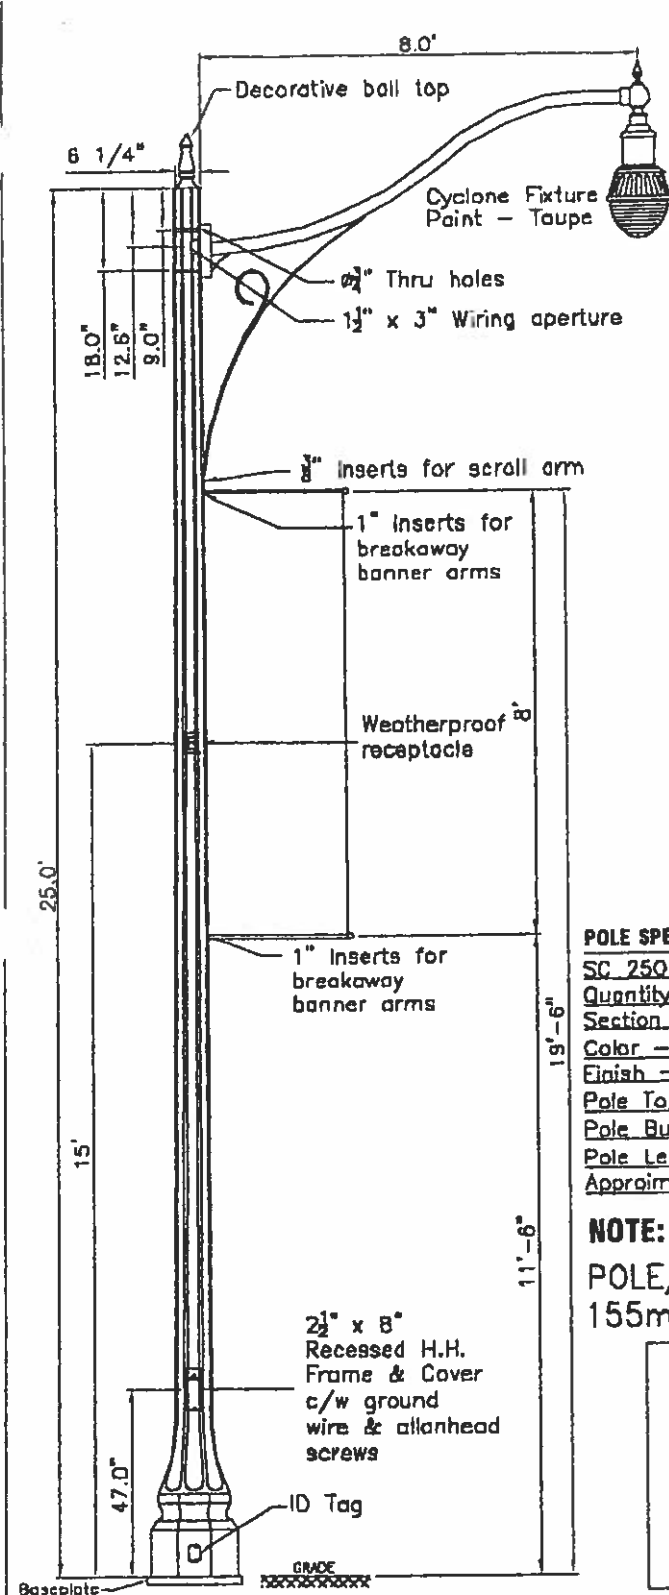

**CROSS-SECTION @ FRAME**

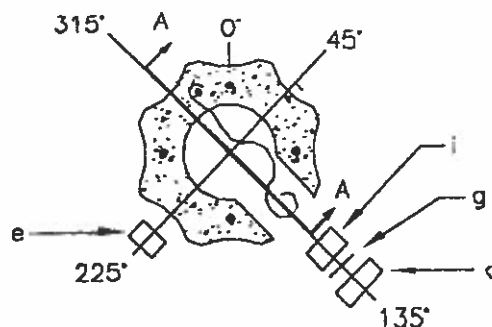

**BASEPLATE DETAIL**

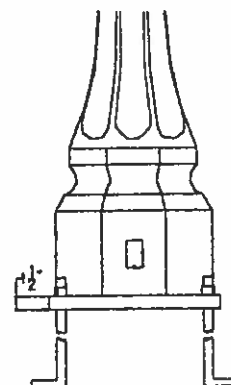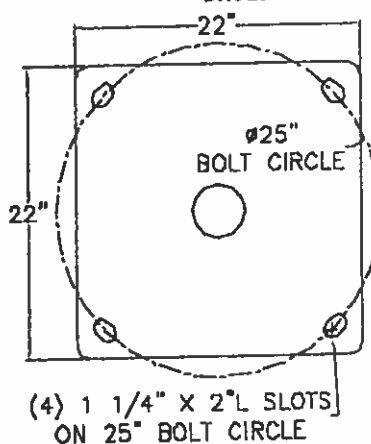

(4) 1" x 36" x 4" LEG ANCHOR BOLTS (55,000 PSI MIN. YIELD)

**POLE SPECIFICATIONS:**

SC 250 CR2 GGF BBG P

Quantity - 26

Section - Fluted Octagonal

Color - Guam Grey c/w Capseal X75 (as per sample)

Finish - Etched

Pole Top - 6 1/4" FL/FL

Pole Butt - 21.0" FL/FL

Pole Length - 25.0'

Approximate Weight - 2130lbs

**NOTE:**

POLE/ARMS/FIXTURE TO WITHSTAND  
155mph WINDS WITH 180mph GUSTS

**APPROVED**  
FOR PRODUCTION

ISSUED: \_\_\_\_\_ INITIALS: \_\_\_\_\_



299 Brock Road South  
Guelph, Ontario  
Canada  
N1H 6H9  
Tel: (519) 763-3210  
Fax: (519) 763-6655  
1-888-731-POLE (7653)


POLE TYPE: 25.0' ROSEMOUNT II

**AVON INTERNATIONAL - Type II**


**PROJECT: Tumon Project Phase II in Guam**

DRAWN BY: DJP	CHECKED BY: UK	JOB#: NA	DATE: Oct 17/02
SPEC.: GUAM	REV#: 000	DWG#: SC 076 CR2 CBE BBG P	

# CROSS-SECTION @ FRAME

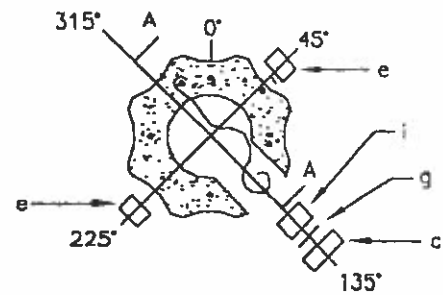

# BASEPLATE DETAIL

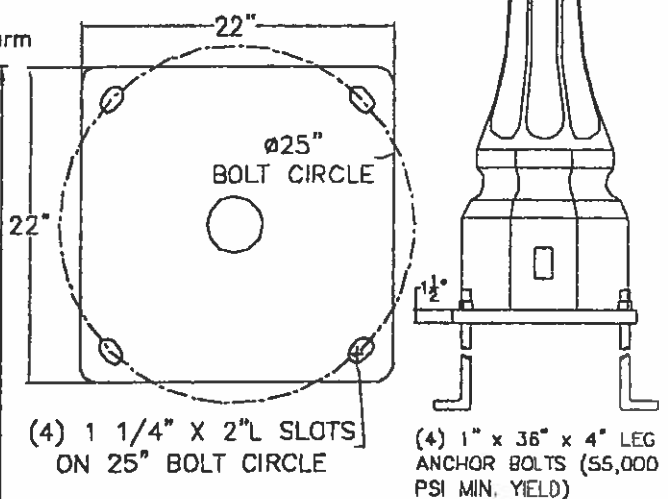

# POLE SPECIFICATIONS:


SC 250 CR2 GGE BBG PDA  
 Quantity - 173  
 Section - Fluted Octagonal  
 Color - Guam Grey c/w Capseal X75 (as per sample)  
 Finish - Etched  
 Pole Top - 6 1/4" FL/FL  
 Pole Butt - 21.0" FL/FL  
 Pole Length - 25.0'  
 Approximate Weight - 2130lbs

# NOTE:

POLE/ARMS TO WITHSTAND 155mph  
 WINDS WITH 180mph GUSTS

**APPROVED**  
 FOR PRODUCTION

ISSUED: \_\_\_\_\_ INITIALS: \_\_\_\_\_

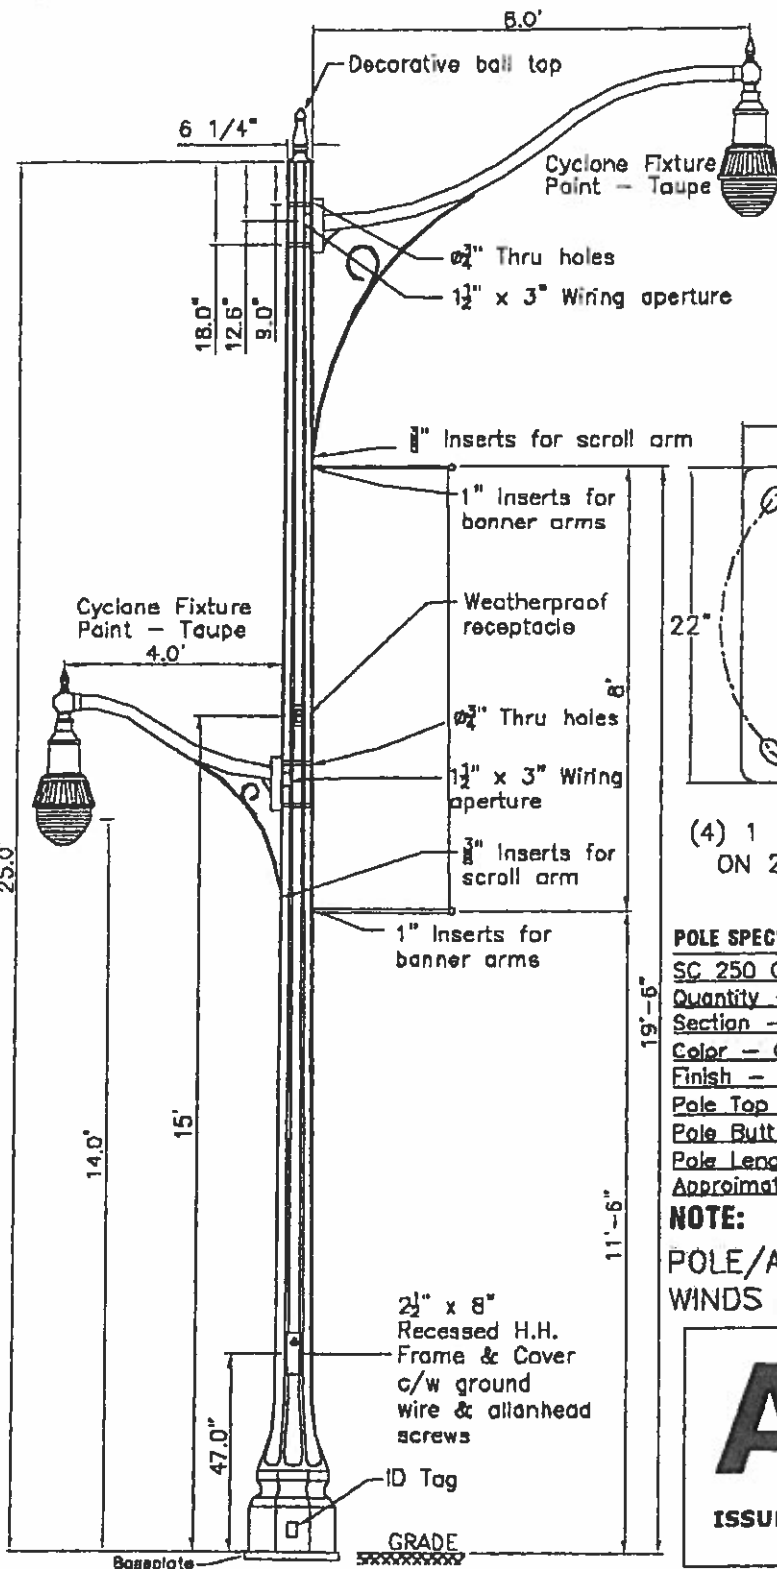

299 Brock Road South  
 Guelph, Ontario  
 Canada  
 N1H 6H9  
 Tel: (519) 763-3210  
 Fax: (519) 763-6655  
 1-888-731-POLE (7553)

POLE TYPE: 25.0' CLASS C ROSEMOUNT II

**AVON INTERNATIONAL - Type I**  
**PROJECT: Tumon Project Phase II in Guam**

DRAWN BY: DJP	CHECKED BY: UK	JOB#: NA	DATE: Oct. 17/02
SPEC.: GUAM DOUBLE	REV#: 000	DWG#: SC 076 CR2 CBE BBG PDA	