



GHURA

Guahan Housing and Urban Renewal Authority
Aturidat Ginima' Yan Rinueban Siudad Guahan
117 Bien Venida Avenue, Sinajana, GU 96910
Phone: (671) 477-9851 · Fax: (671) 300-7565 · TTY: (671) 472-3701
Website: www.ghura.org



AMENDMENT NO. 1

IFB GHURA-26-009 Modernization of Fiscal and Mod Office

This Amendment No. 1 is hereby issued to amend the Bid Submittal requirements for the above referenced Invitation for Bid (IFB).

Page 90 of 109

2ND OFFICE FLOOR PLAN


Please see attached revised 2nd Office Floor Plan

All other items, conditions, specifications, and requirements of IFB GHURA-26-009 remains unchanged.

Bidders are responsible for acknowledging receipt of this amendment and incorporating its requirements into their bid submittal.

Sonny Perez, A&E Manager

Existing windows to be removed and disposed. Provide new aluminum sliding glazed window panels (both panels sliding) with aluminum accordance storm shutters. New windows and storm shutters shall withstand 195mph wind force. Work to include latch lock mechanism, anchor bolts. Windows shall be tinted for energy efficiency, contractor to submit manufacture calculation, color, window frame shop drawings for Ghura's review and approval.

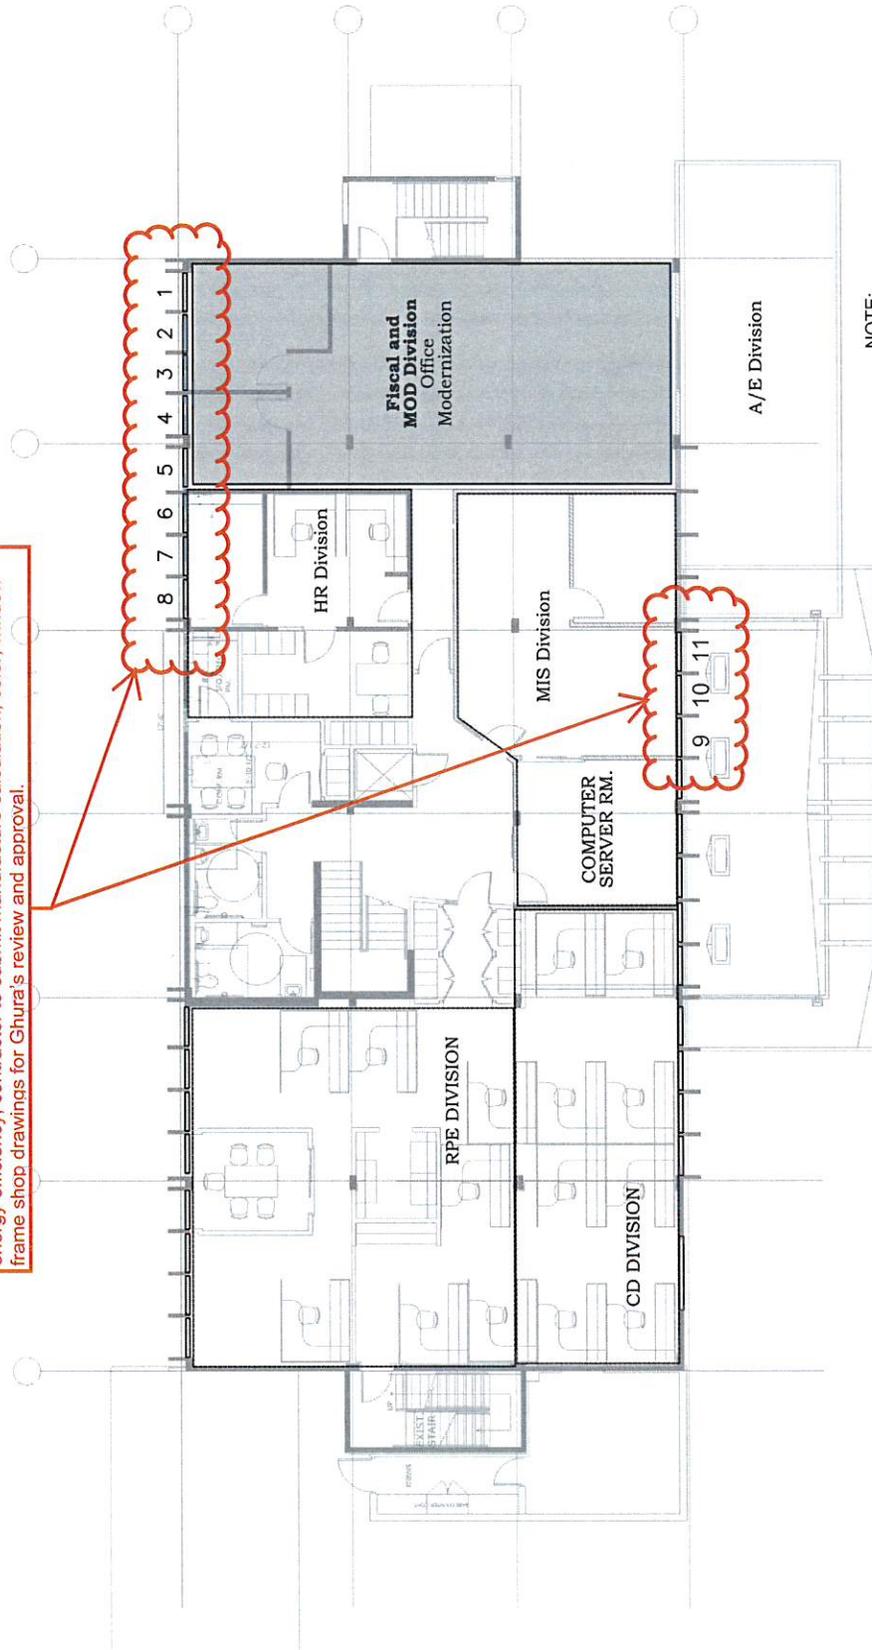

NOTE:
Contractor shall field verify existing WINDOWS condition and dimensions prior to bidding. Contractor to notify contracting officer for any discrepancies between scope of work, actual field conditions and project intent which may interfere with this project. typical.

2ND OFFICE FLOOR PLAN